


REVISED PLAN
26 Nov 2015
PROFESSIONAL BUILDING
CONSULTANTS LTD

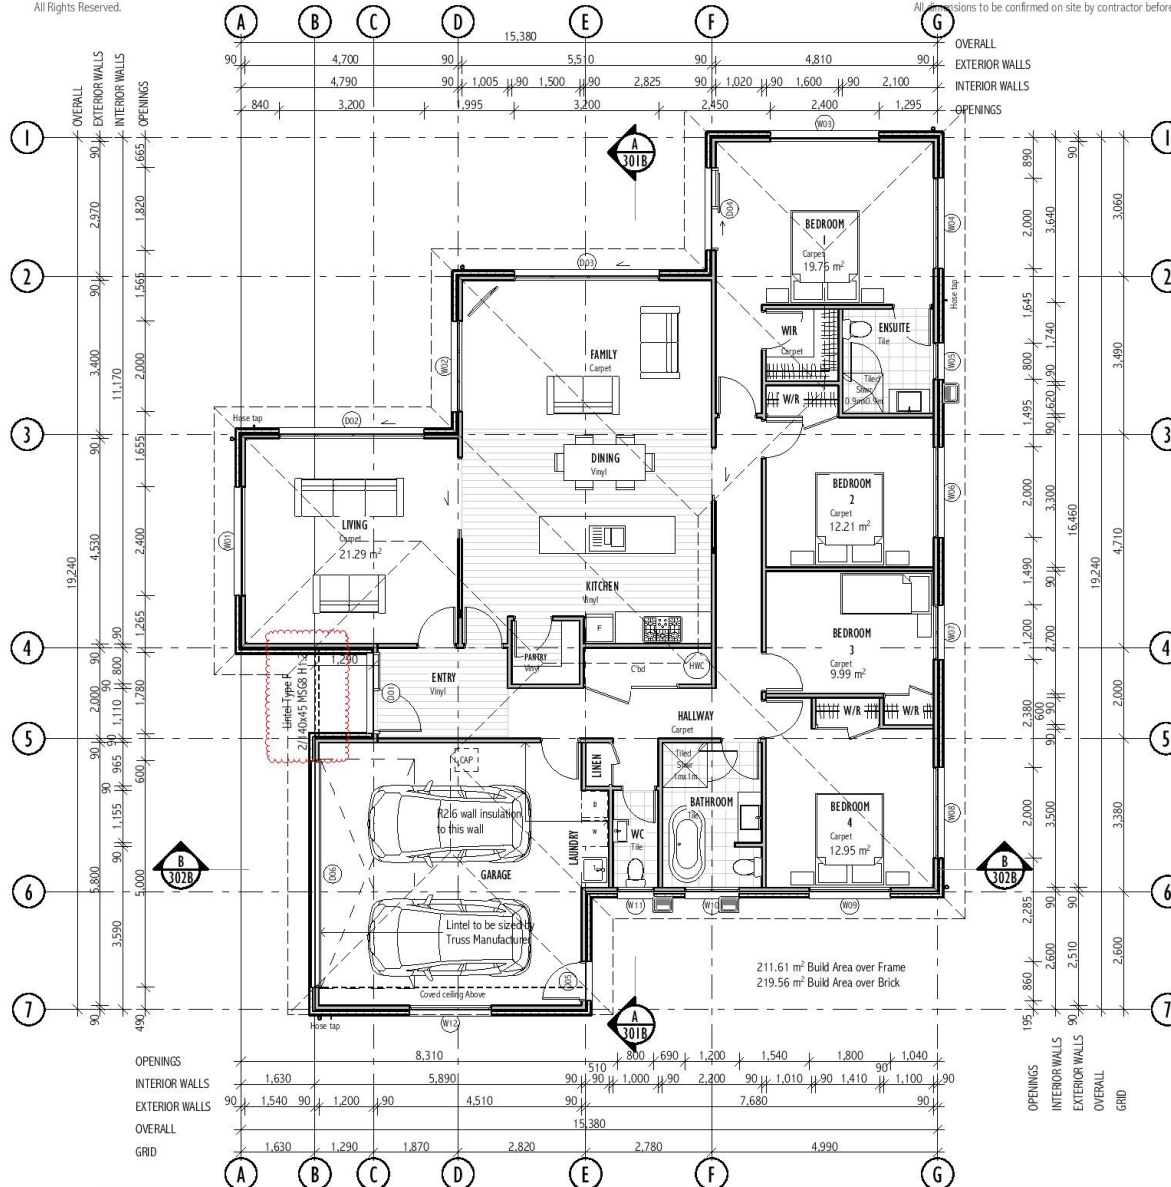

**NEW HOME FOR
MILANO PROPERTIES
LOT 23, PLATINUM GROVE, WIGRAM, CHRISTCHURCH**

ISSUE / REVISIONS
A - Issued for Building Consent Application
B - Issued for RFI

DATE
22/09/15
11/11/15

DRAWING TITLE
Floor Plan

SCALE 1:100
JOB # 1537
DATE 26/11/2015
DRAWN BY RD

DRAWING No.
103B

LEGEND
Rheem 300L Mains Pressure Hot Water Cylinder complete with safe tray
600x600 Ceiling Access Panel