


All dimensions to be confirmed on site by contractor before commencing work. Any discrepancies must be reported to the designer immediately.

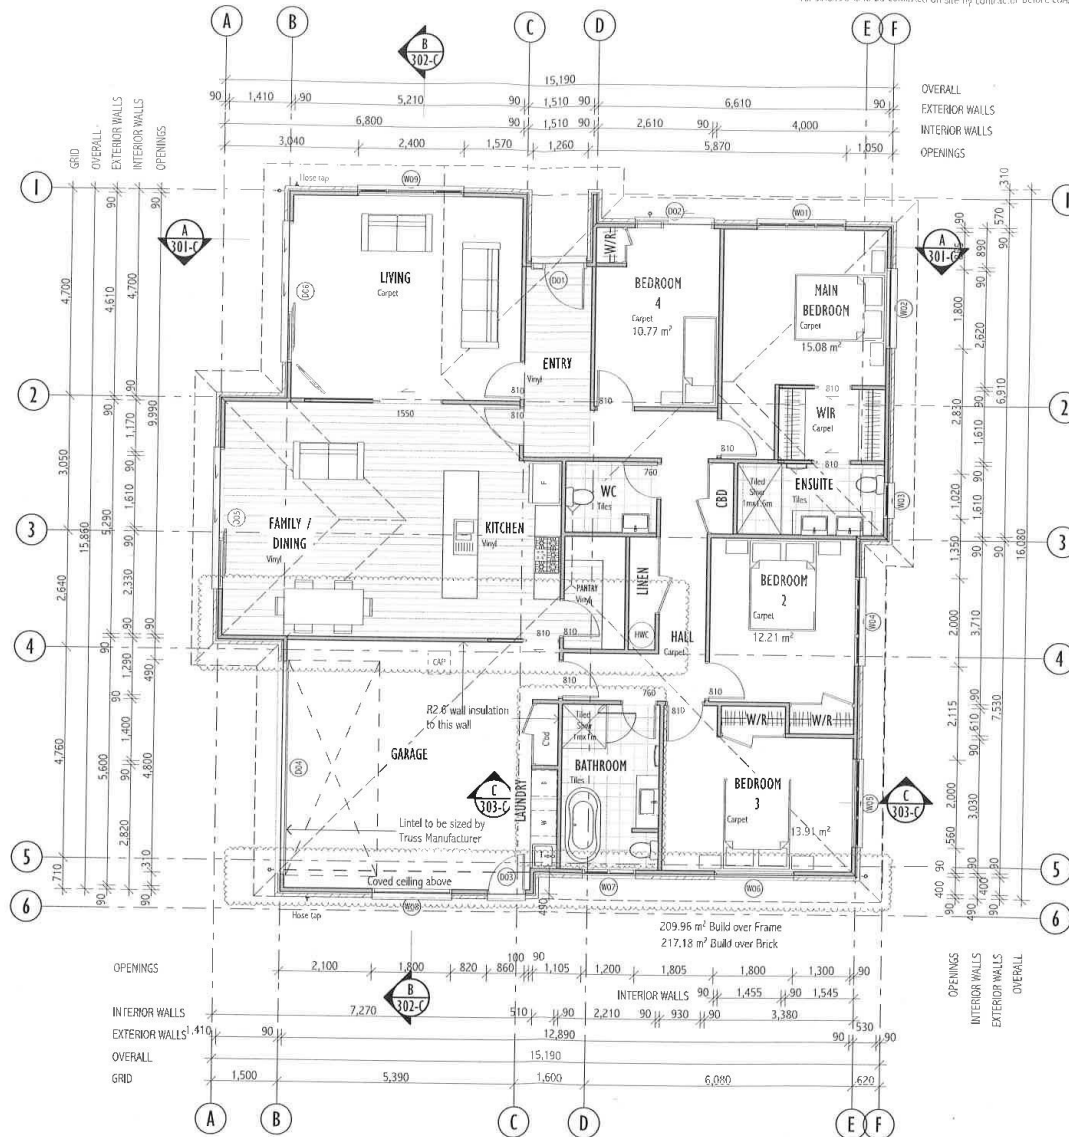

# LEGEND

- RheoA 300L Mains Pressure Hot Water Cylinder complete with safe tray
- 600x600 Ceiling Access Panel

NEW HOME FOR  
MILANO PROPERTIES  
LOT 24, PLATINUM GROVE, WIGRAM, CHRISTCHURCH

ISSUE / REVISIONS  
A - Issued for Building Consent Application  
B - Issued for RFI

DATE  
28/09/2015  
04/11/2015

DRAWING TITLE  
Floor Plan

SCALE 1:100  
JOB # 1538  
DATE 25/11/2015  
DRAWN BY RD

DRAWING No.  
**103-B**