
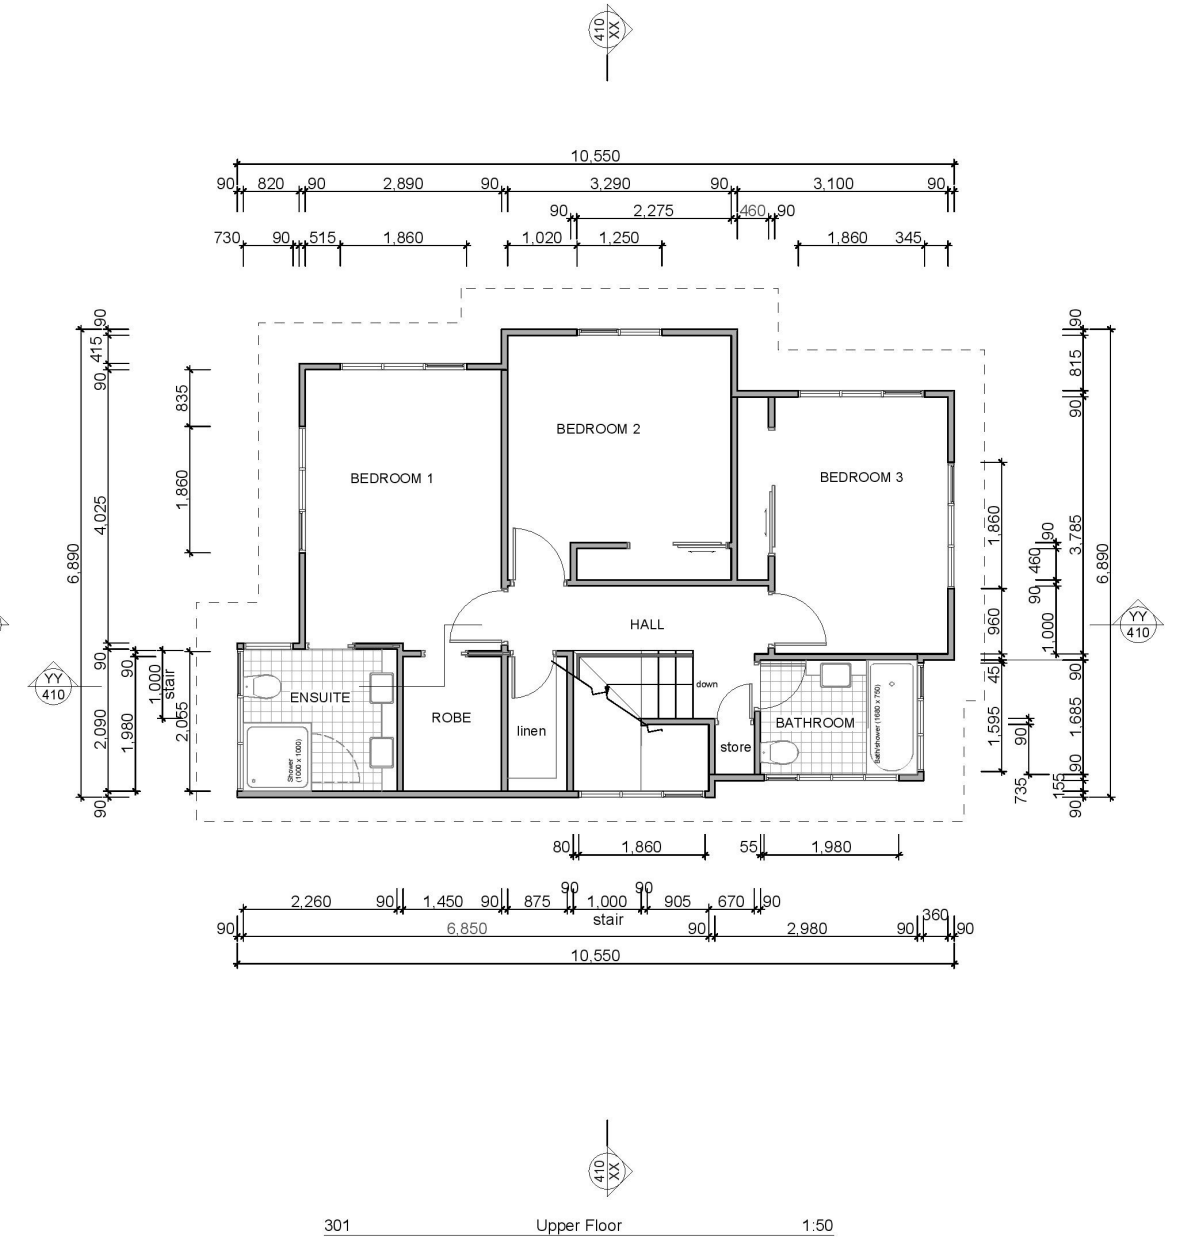


A:	Parking angle	90°
B:	Parking width	2.6m
D:	Parking depth:	5.2m
E:	Äisle width	6.5m


200	Site Plan	1:50
-----	-----------	------

BUILDING CONSENT


A1 ORIGINAL PRINT SIZE 1:50 **A3** HALF SCALE PRINT SIZE 1:100

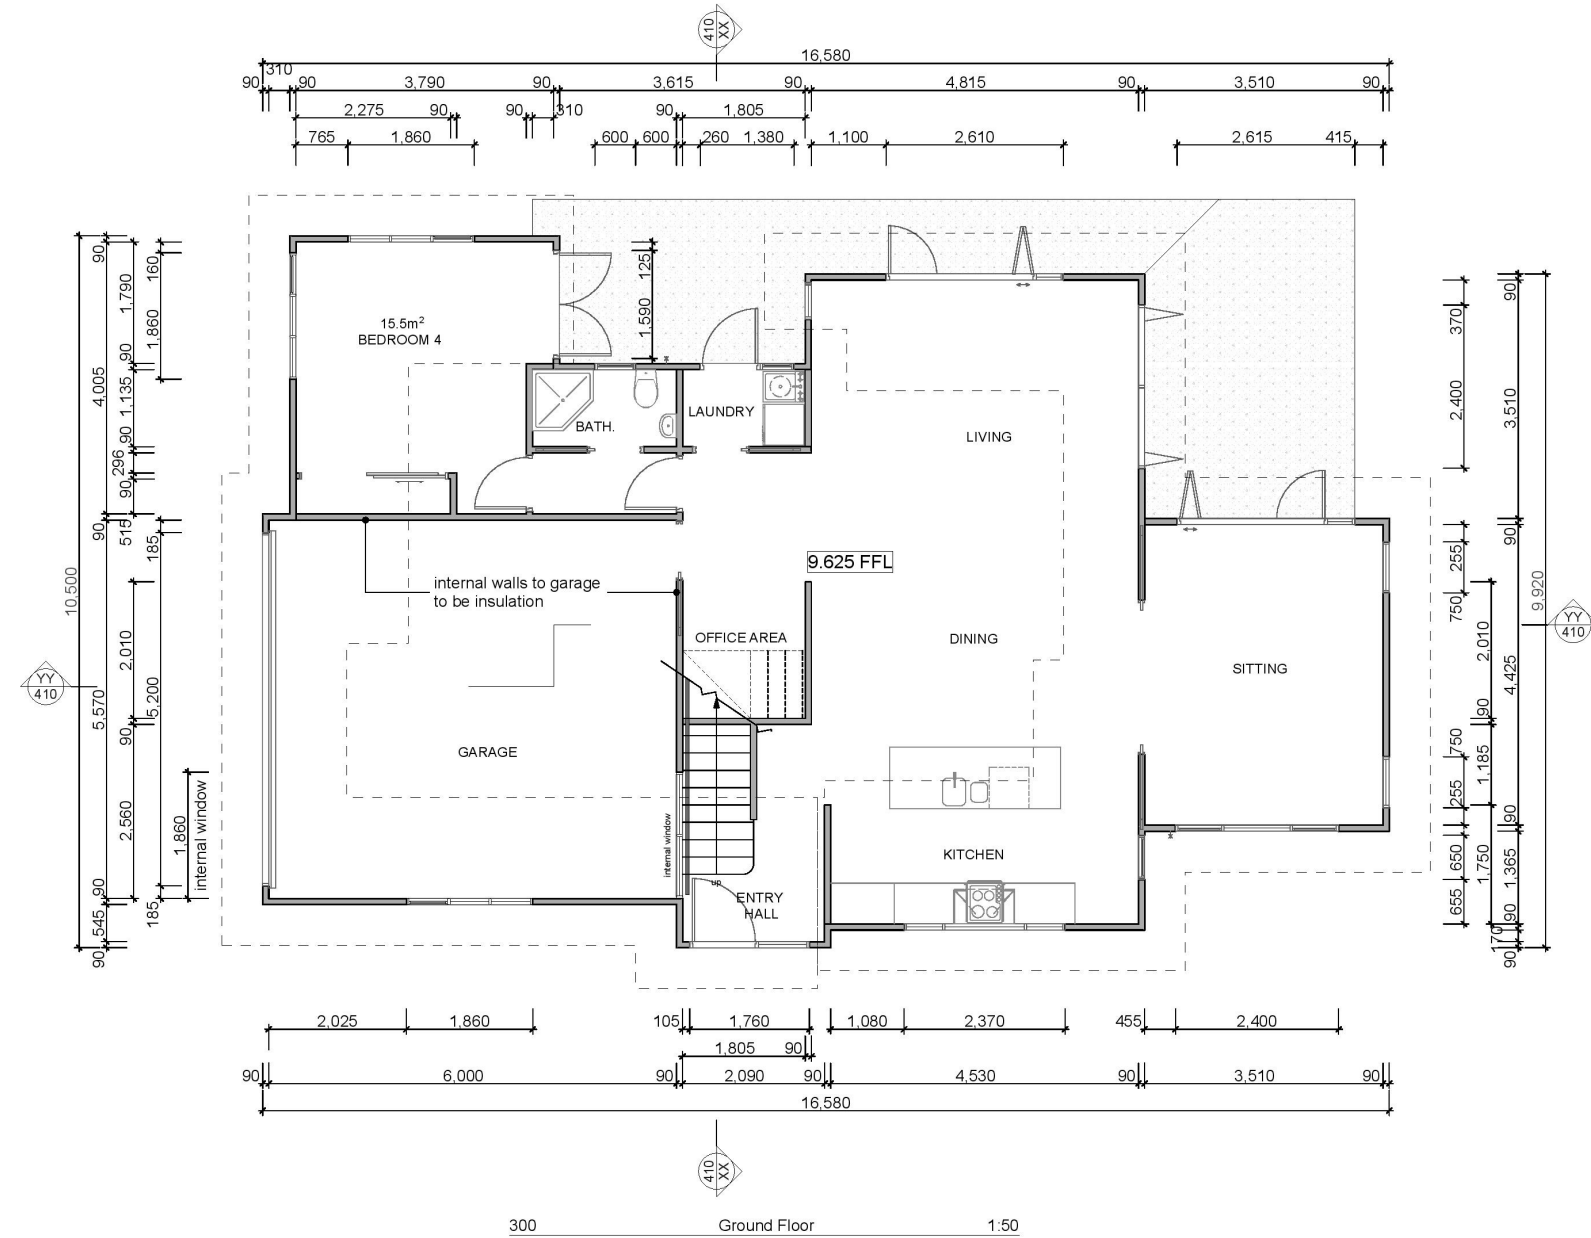


	<p>PROJECT</p> <p>New House to Lot 3 of 3-Lot Subdivision at 5 Woodside Road, Massey</p> <p>Milano International (2005) Ltd</p>	<p>SHEET</p> <p>Floor Plans</p>	<p>BUILDING CONSENT</p> <p>A1 ORIGINAL PRINT SIZE 1:50 A3 HALF SCALE PRINT SIZE 1:100</p>
--	--	--	--

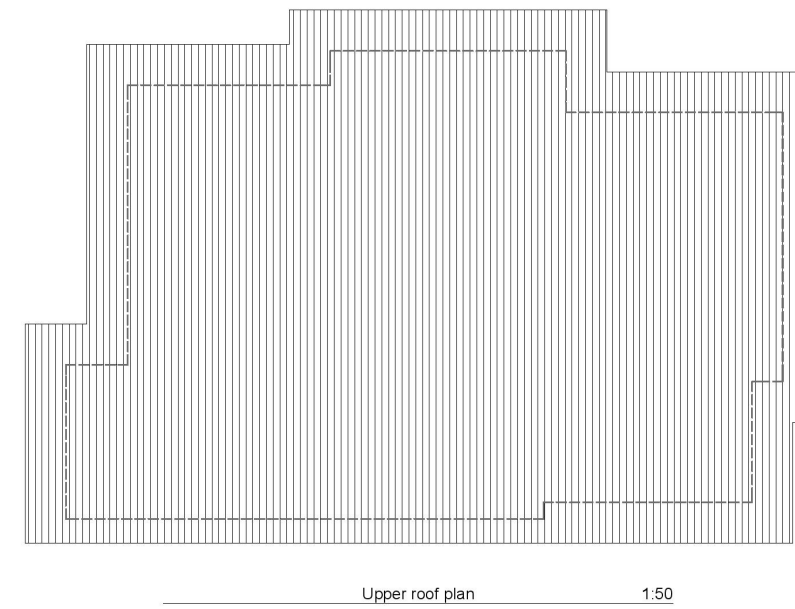

	<small>PROJECT</small> New House to Lot 3 of 3-Lot Subdivision at 5 Woodside Road, Massey Milano International (2005) Ltd	<small>SHEET</small> Roof Plans & Details	BUILDING CONSENT <small>A1 ORIGINAL PRINT SIZE 1:50 A3 HALF SCALE PRINT SIZE 1:100</small>
--	--	---	--

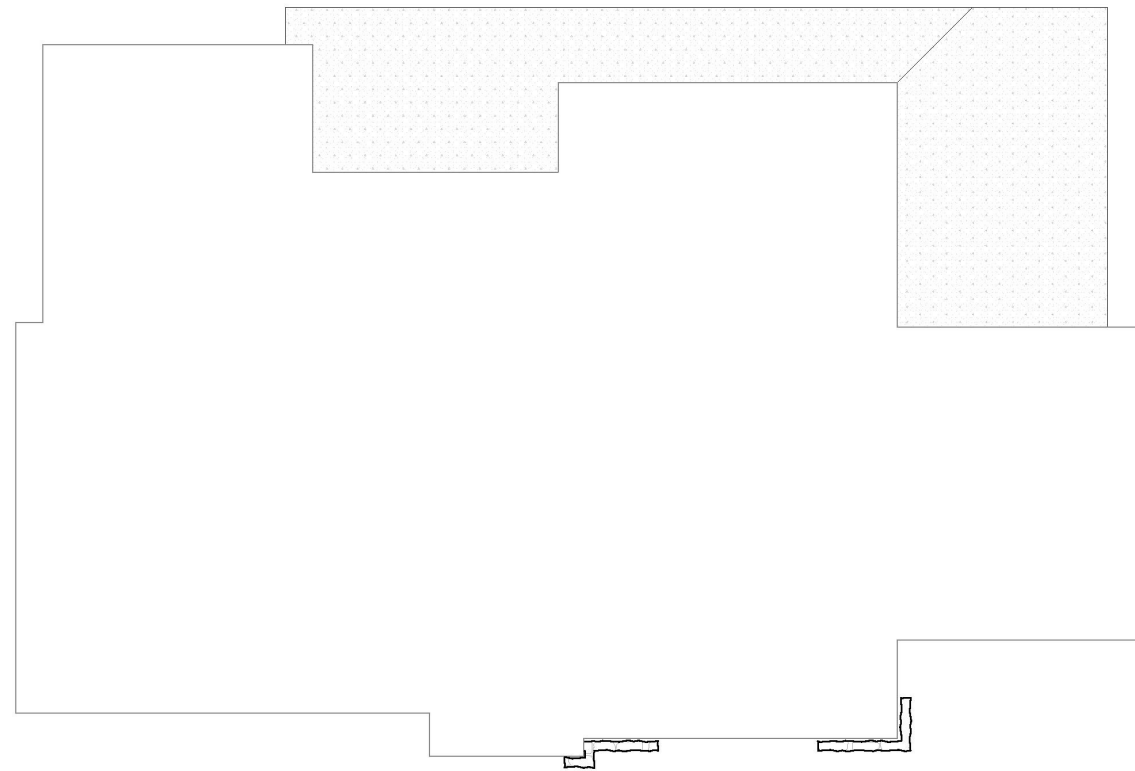


310 Foundation Plan 1:50

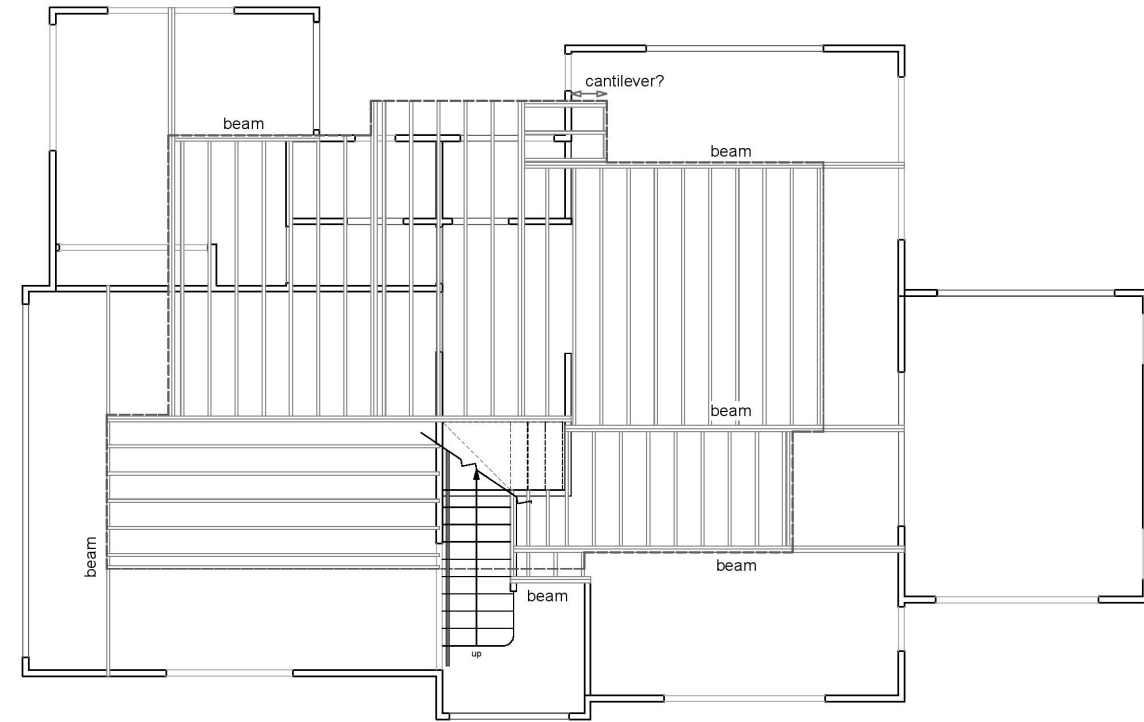


311 Mid-floor Framing 1:50



	<p>PROJECT</p> <p>New House to Lot 3 of 3-Lot Subdivision at 5 Woodside Road, Massey</p> <p>Milano International (2005) Ltd</p>	<p>SHEET</p> <p>Foundation & Mid Floor Framing</p>	<p>BUILDING CONSENT</p> <p>A1 ORIGINAL PRINT SIZE 1:50 A3 HALF SCALE PRINT SIZE 1:100</p>
--	--	---	--

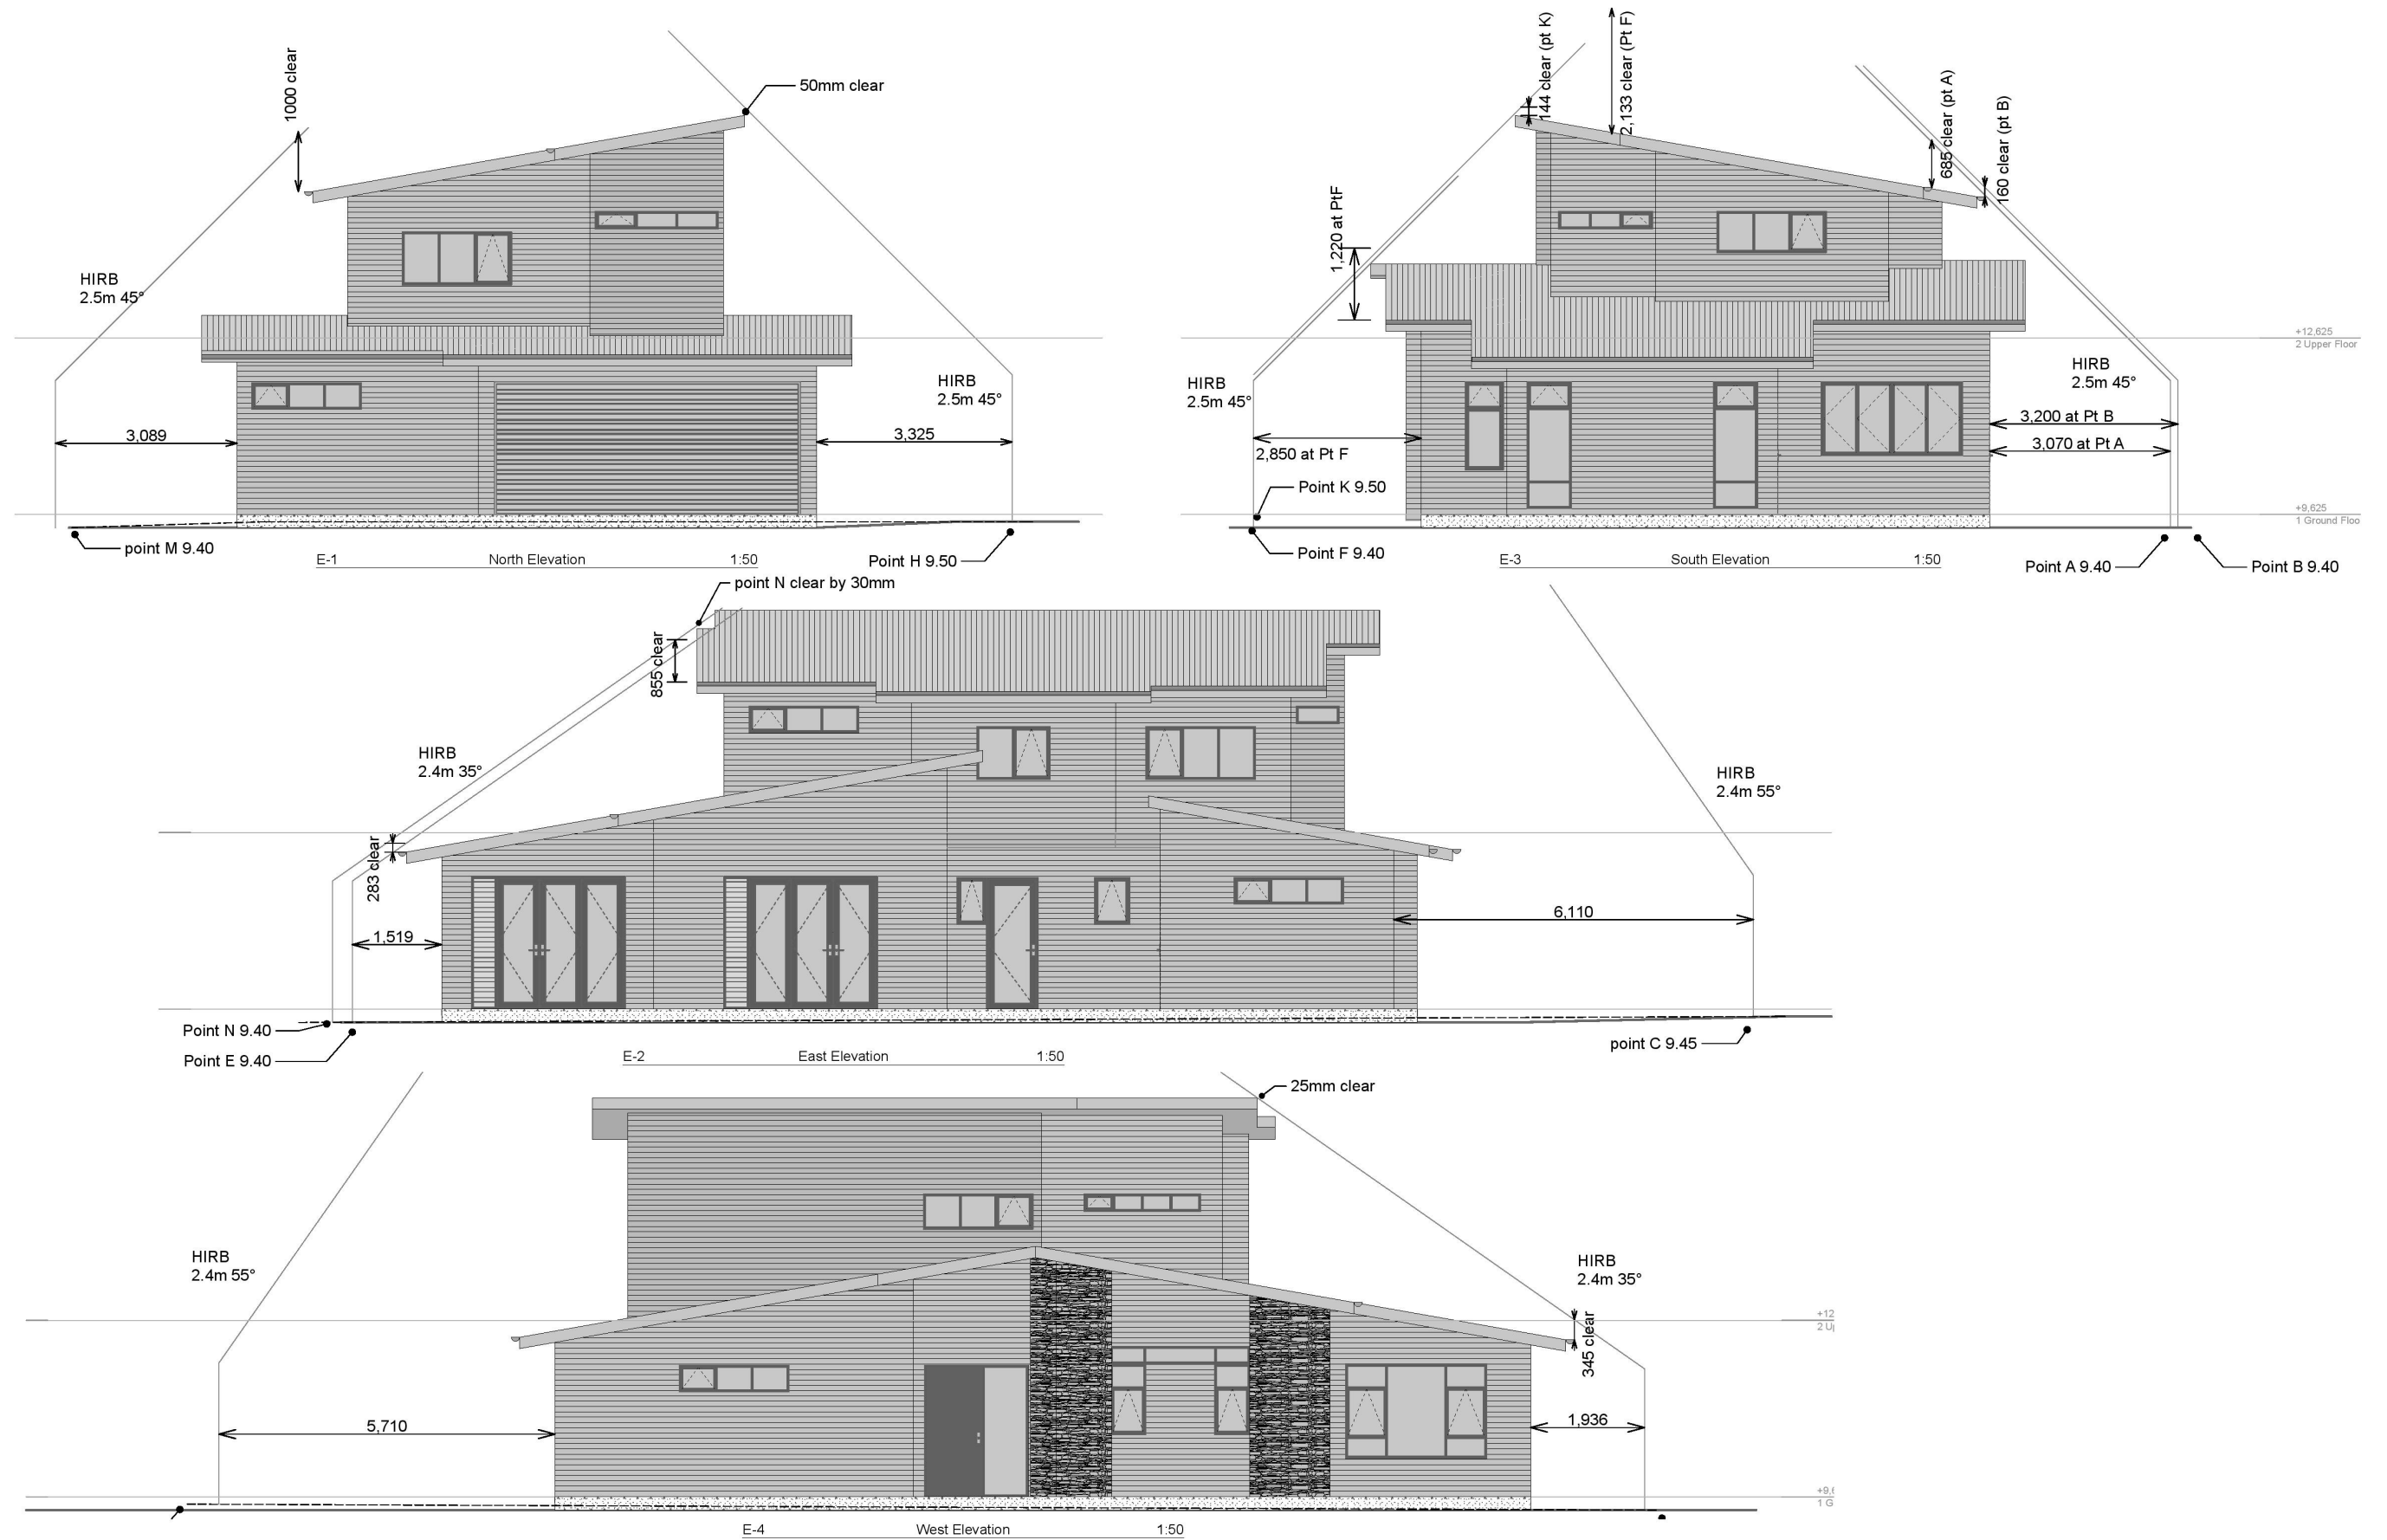

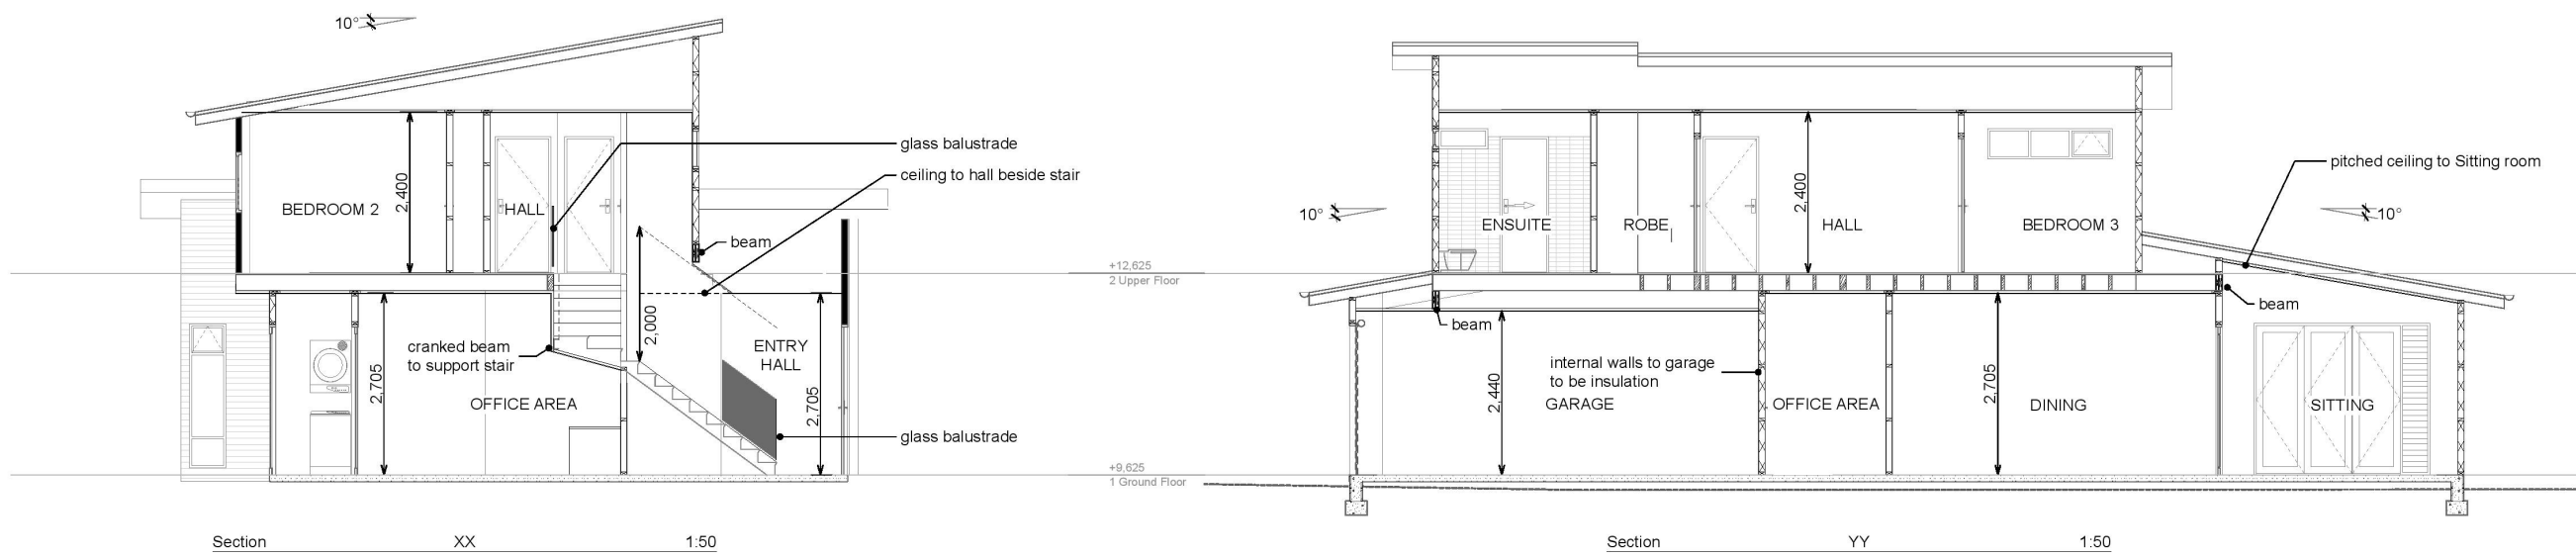

	<p>PROJECT</p> <p>New House to Lot 3 of 3-Lot Subdivision at 5 Woodside Road, Massey</p> <p>Milano International (2005) Ltd</p>	<p>SHEET</p> <p>Sections & Details</p>	<p>BUILDING CONSENT</p> <p>A1 ORIGINAL PRINT SIZE 1:50 A3 HALF SCALE PRINT SIZE 1:100</p>
--	--	---	--