



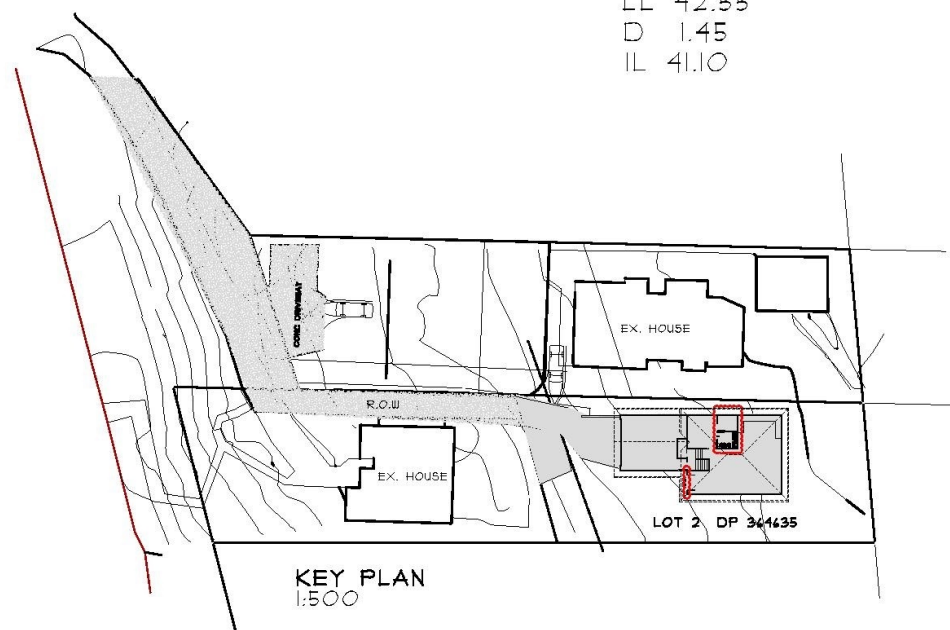


SITE DATA		
LOT 2 DP 364635		
MAX HEIGHT	=	8m
ZONE	=	RESIDENTIAL 5A
HEIGHT IN RELATION TO BOUNDARY	=	N 2.5m +55 EW 2.5m +45 S 2.5m+3
FRONT YARD	=	2.5m
SIDE YARD	=	HRB APPLIES
REAR YARD	=	HRB APPLIES
NET AREA (m2)	=	548.0m2
SITE AREA	=	479.0m2
PROP. DWELLING FOOTPRINT	=	123.0m2
SITE COVERAGE (BUILDING)	=	25.6%
MAX. SITE COVER PERMISSIBLE	=	35%
DRIVEWAY AREA	=	19.0m2
SITE COVERAGE (NON PERM.)	=	16.5%
MAX.NON PERM. PERMISSIBLE	=	25%
NEW PERMEABLE AREA	=	277.0m2
SITE COVERAGE (PERMEABLE)	=	57.8%
MIN. PERMEABLE AREA PERM.	=	40 %





NEW HOUSE FOR MILANO PROPERTIES
AT 19A FAIRMOUNT ROAD, TITIRANGI

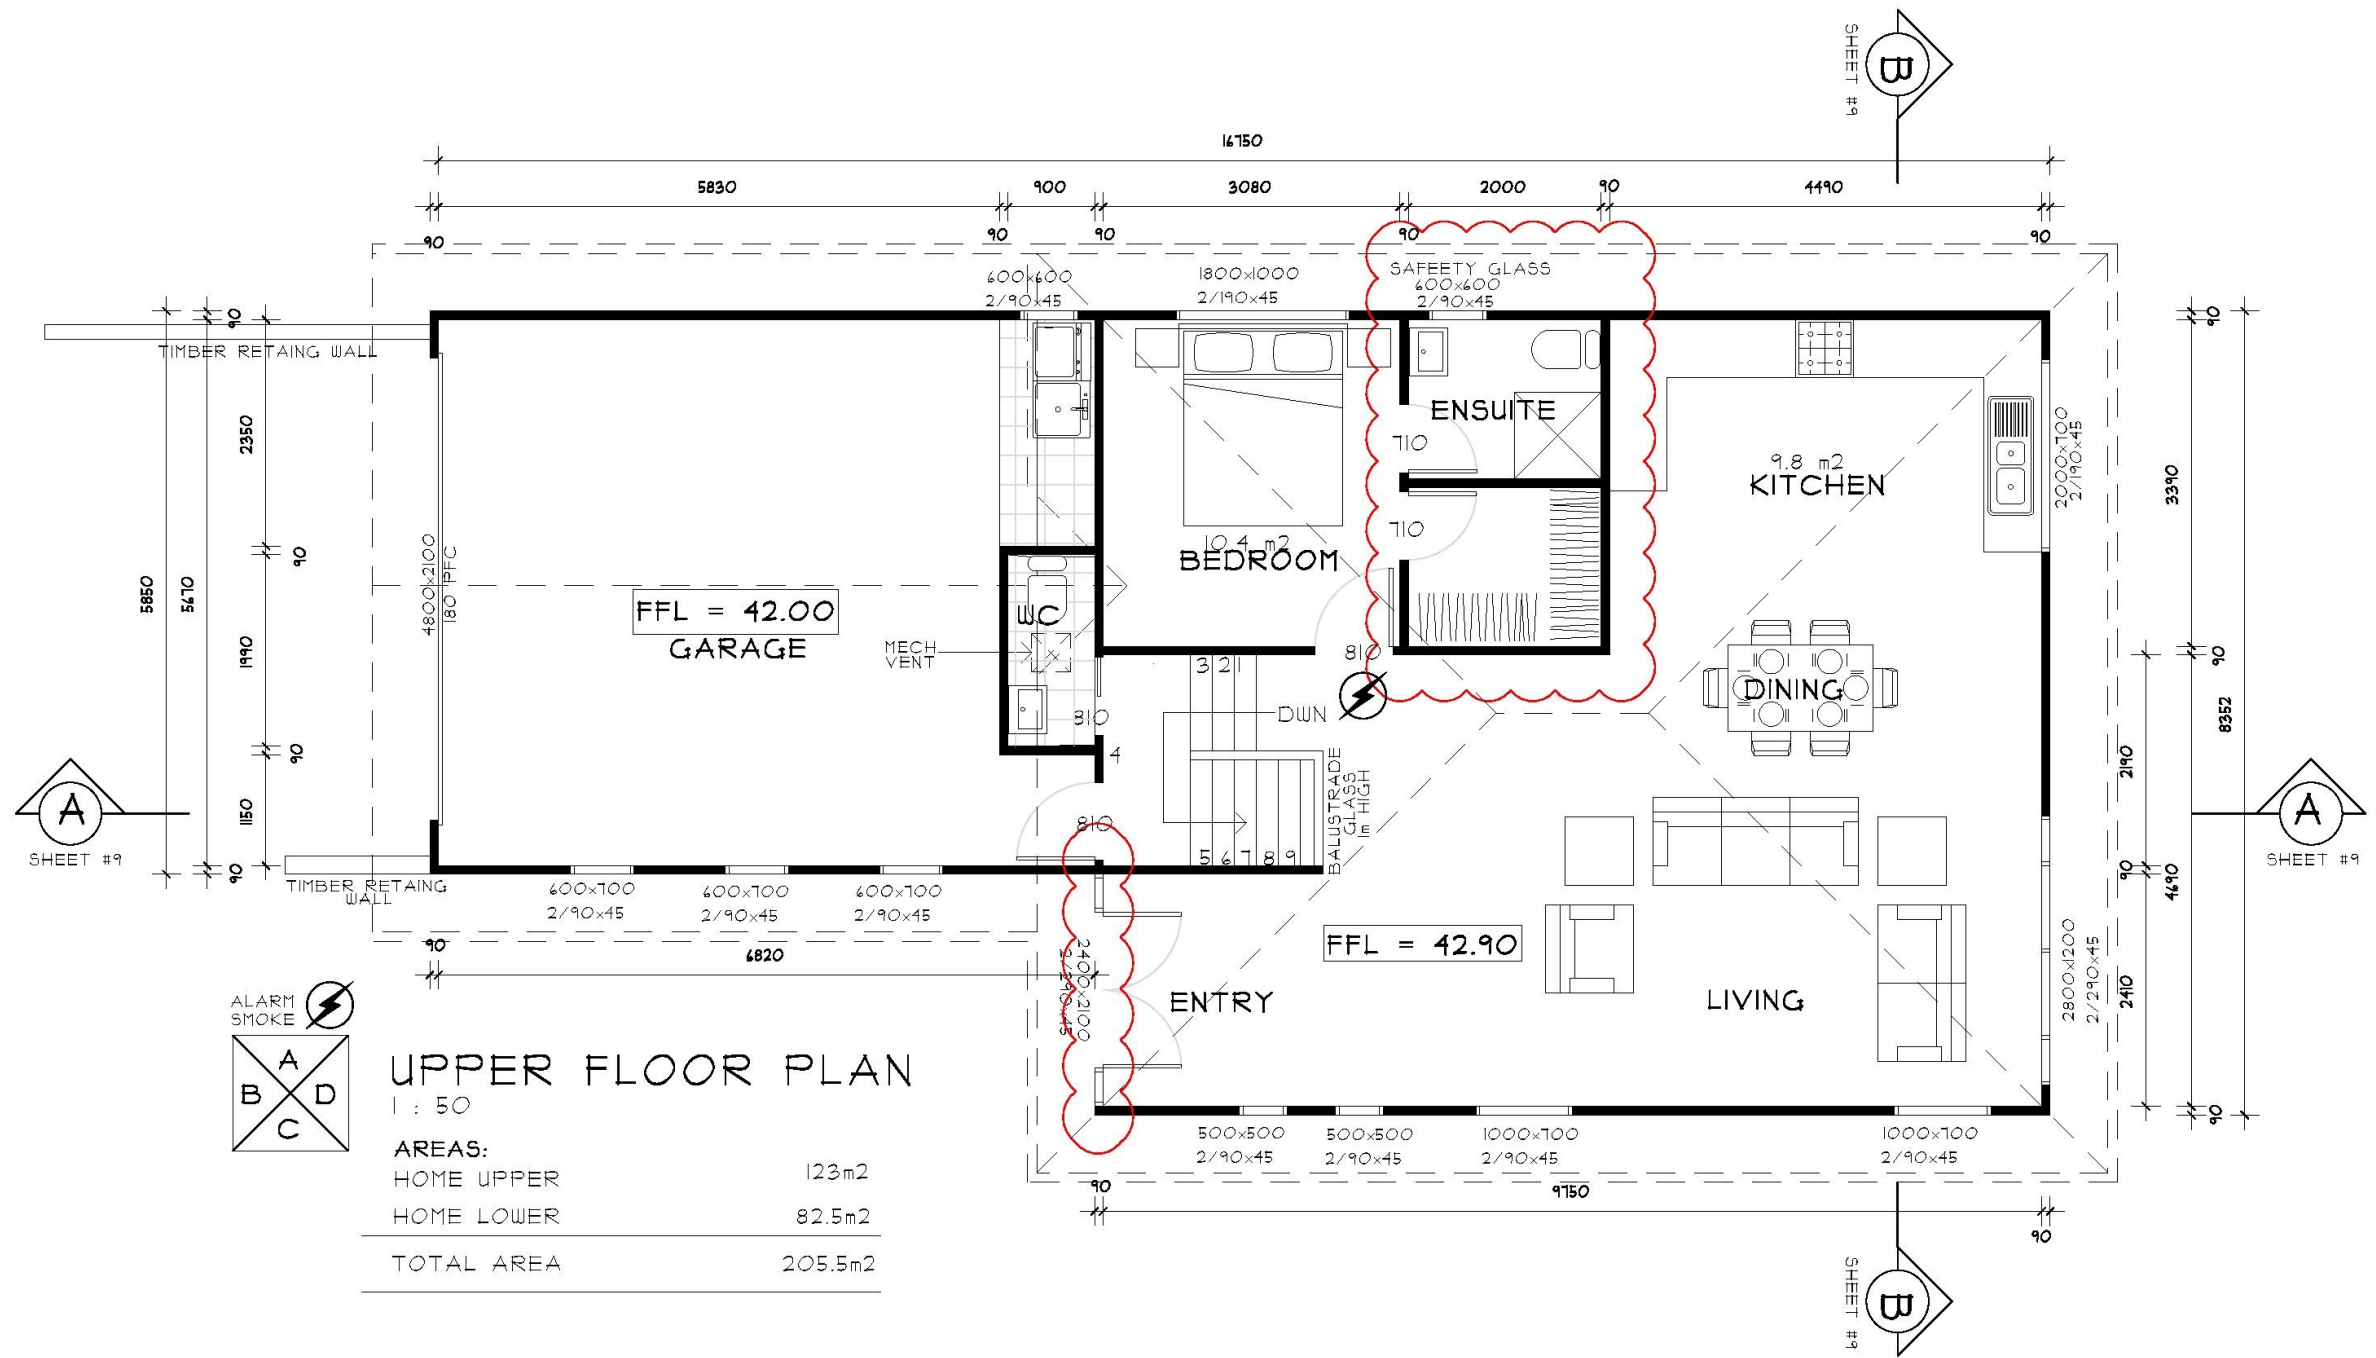

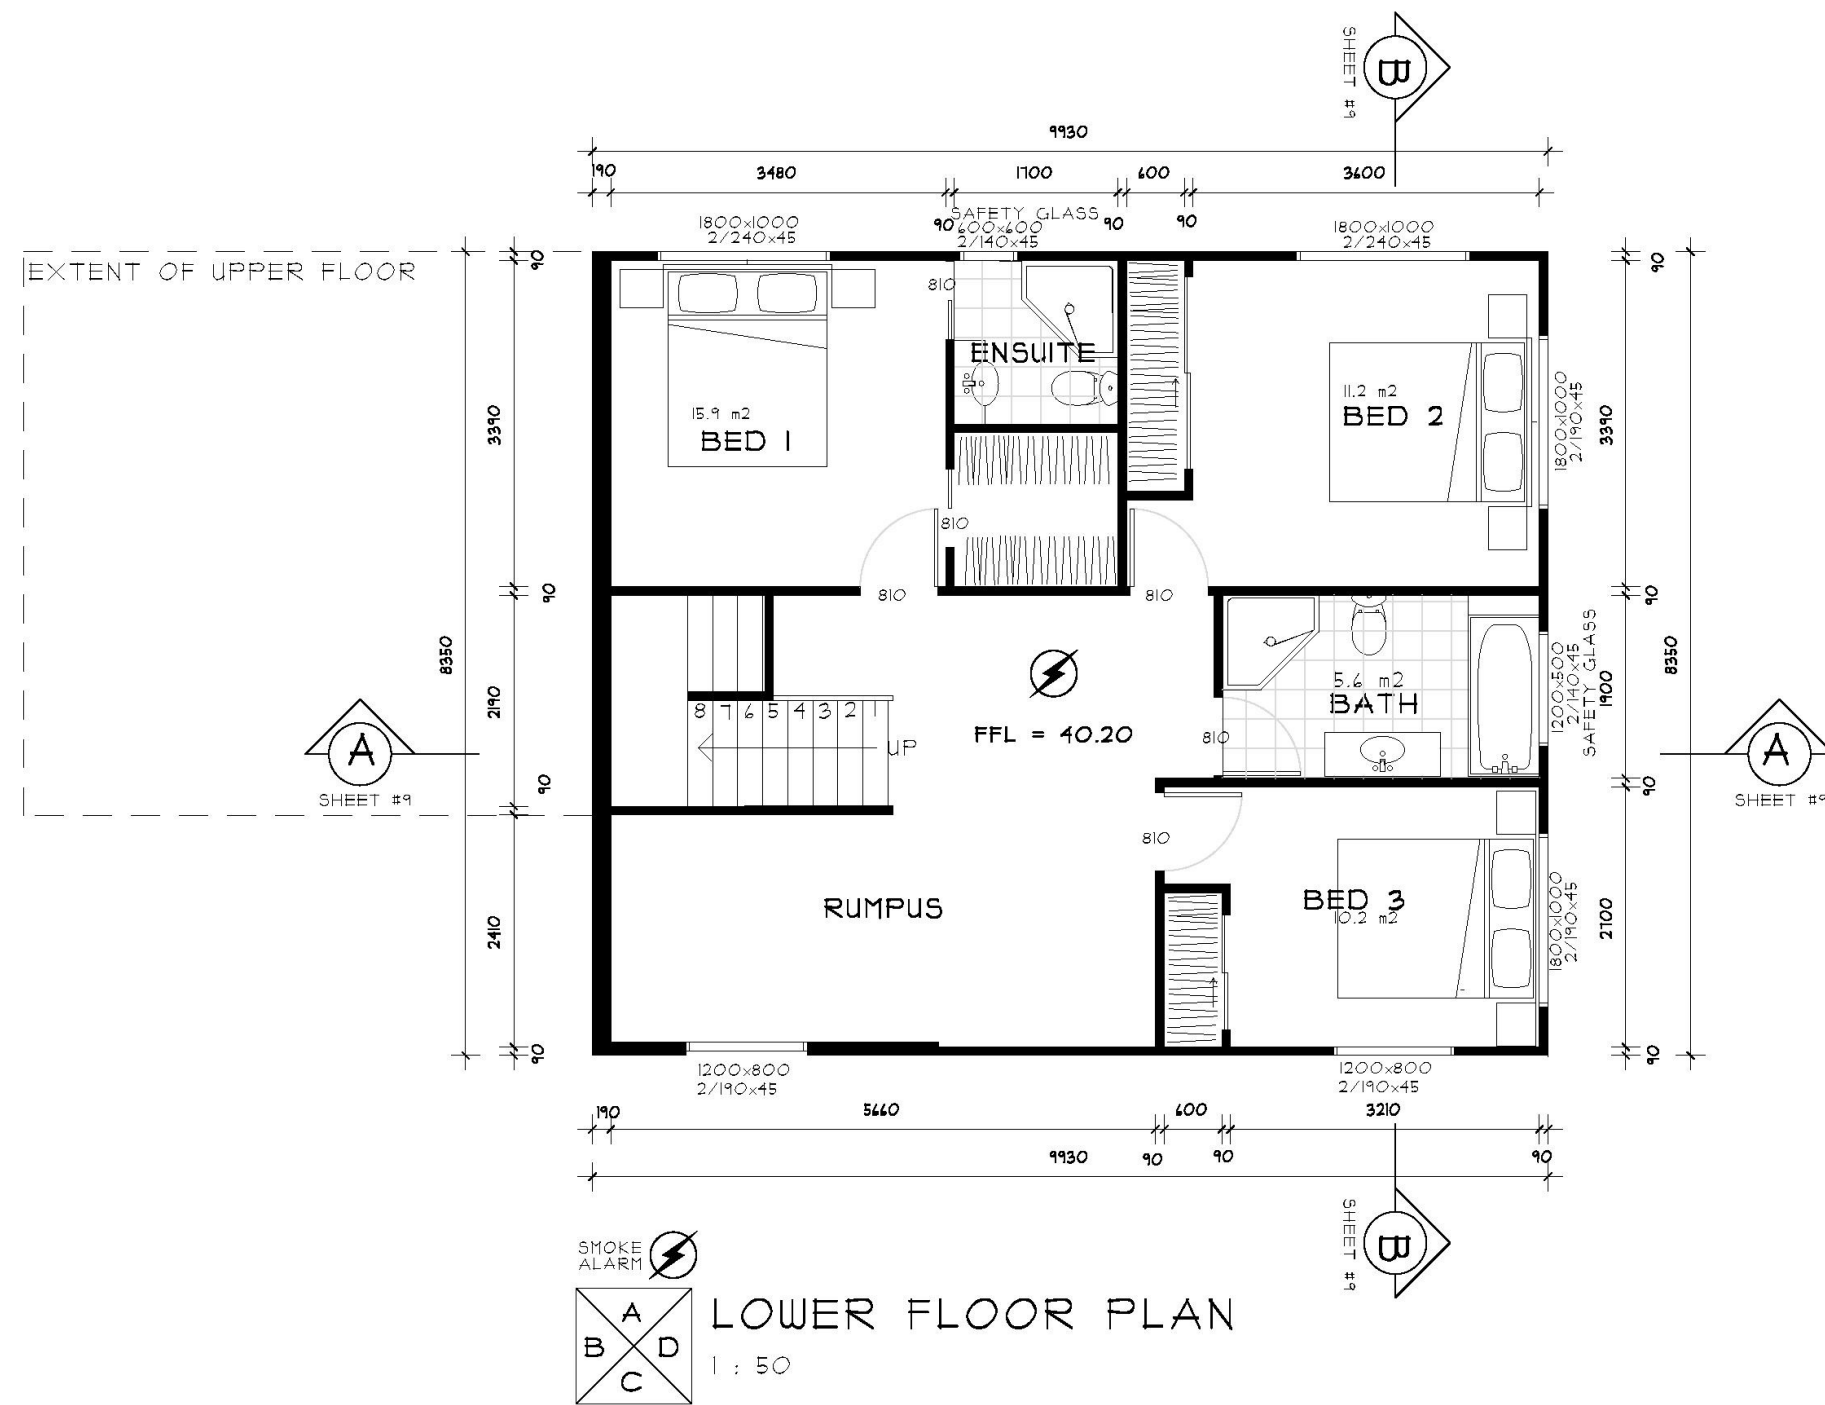

NEW HOUSE FOR MILANO PROPERTIES
AT 19A FAIRMOUNT ROAD , TITIRANGI

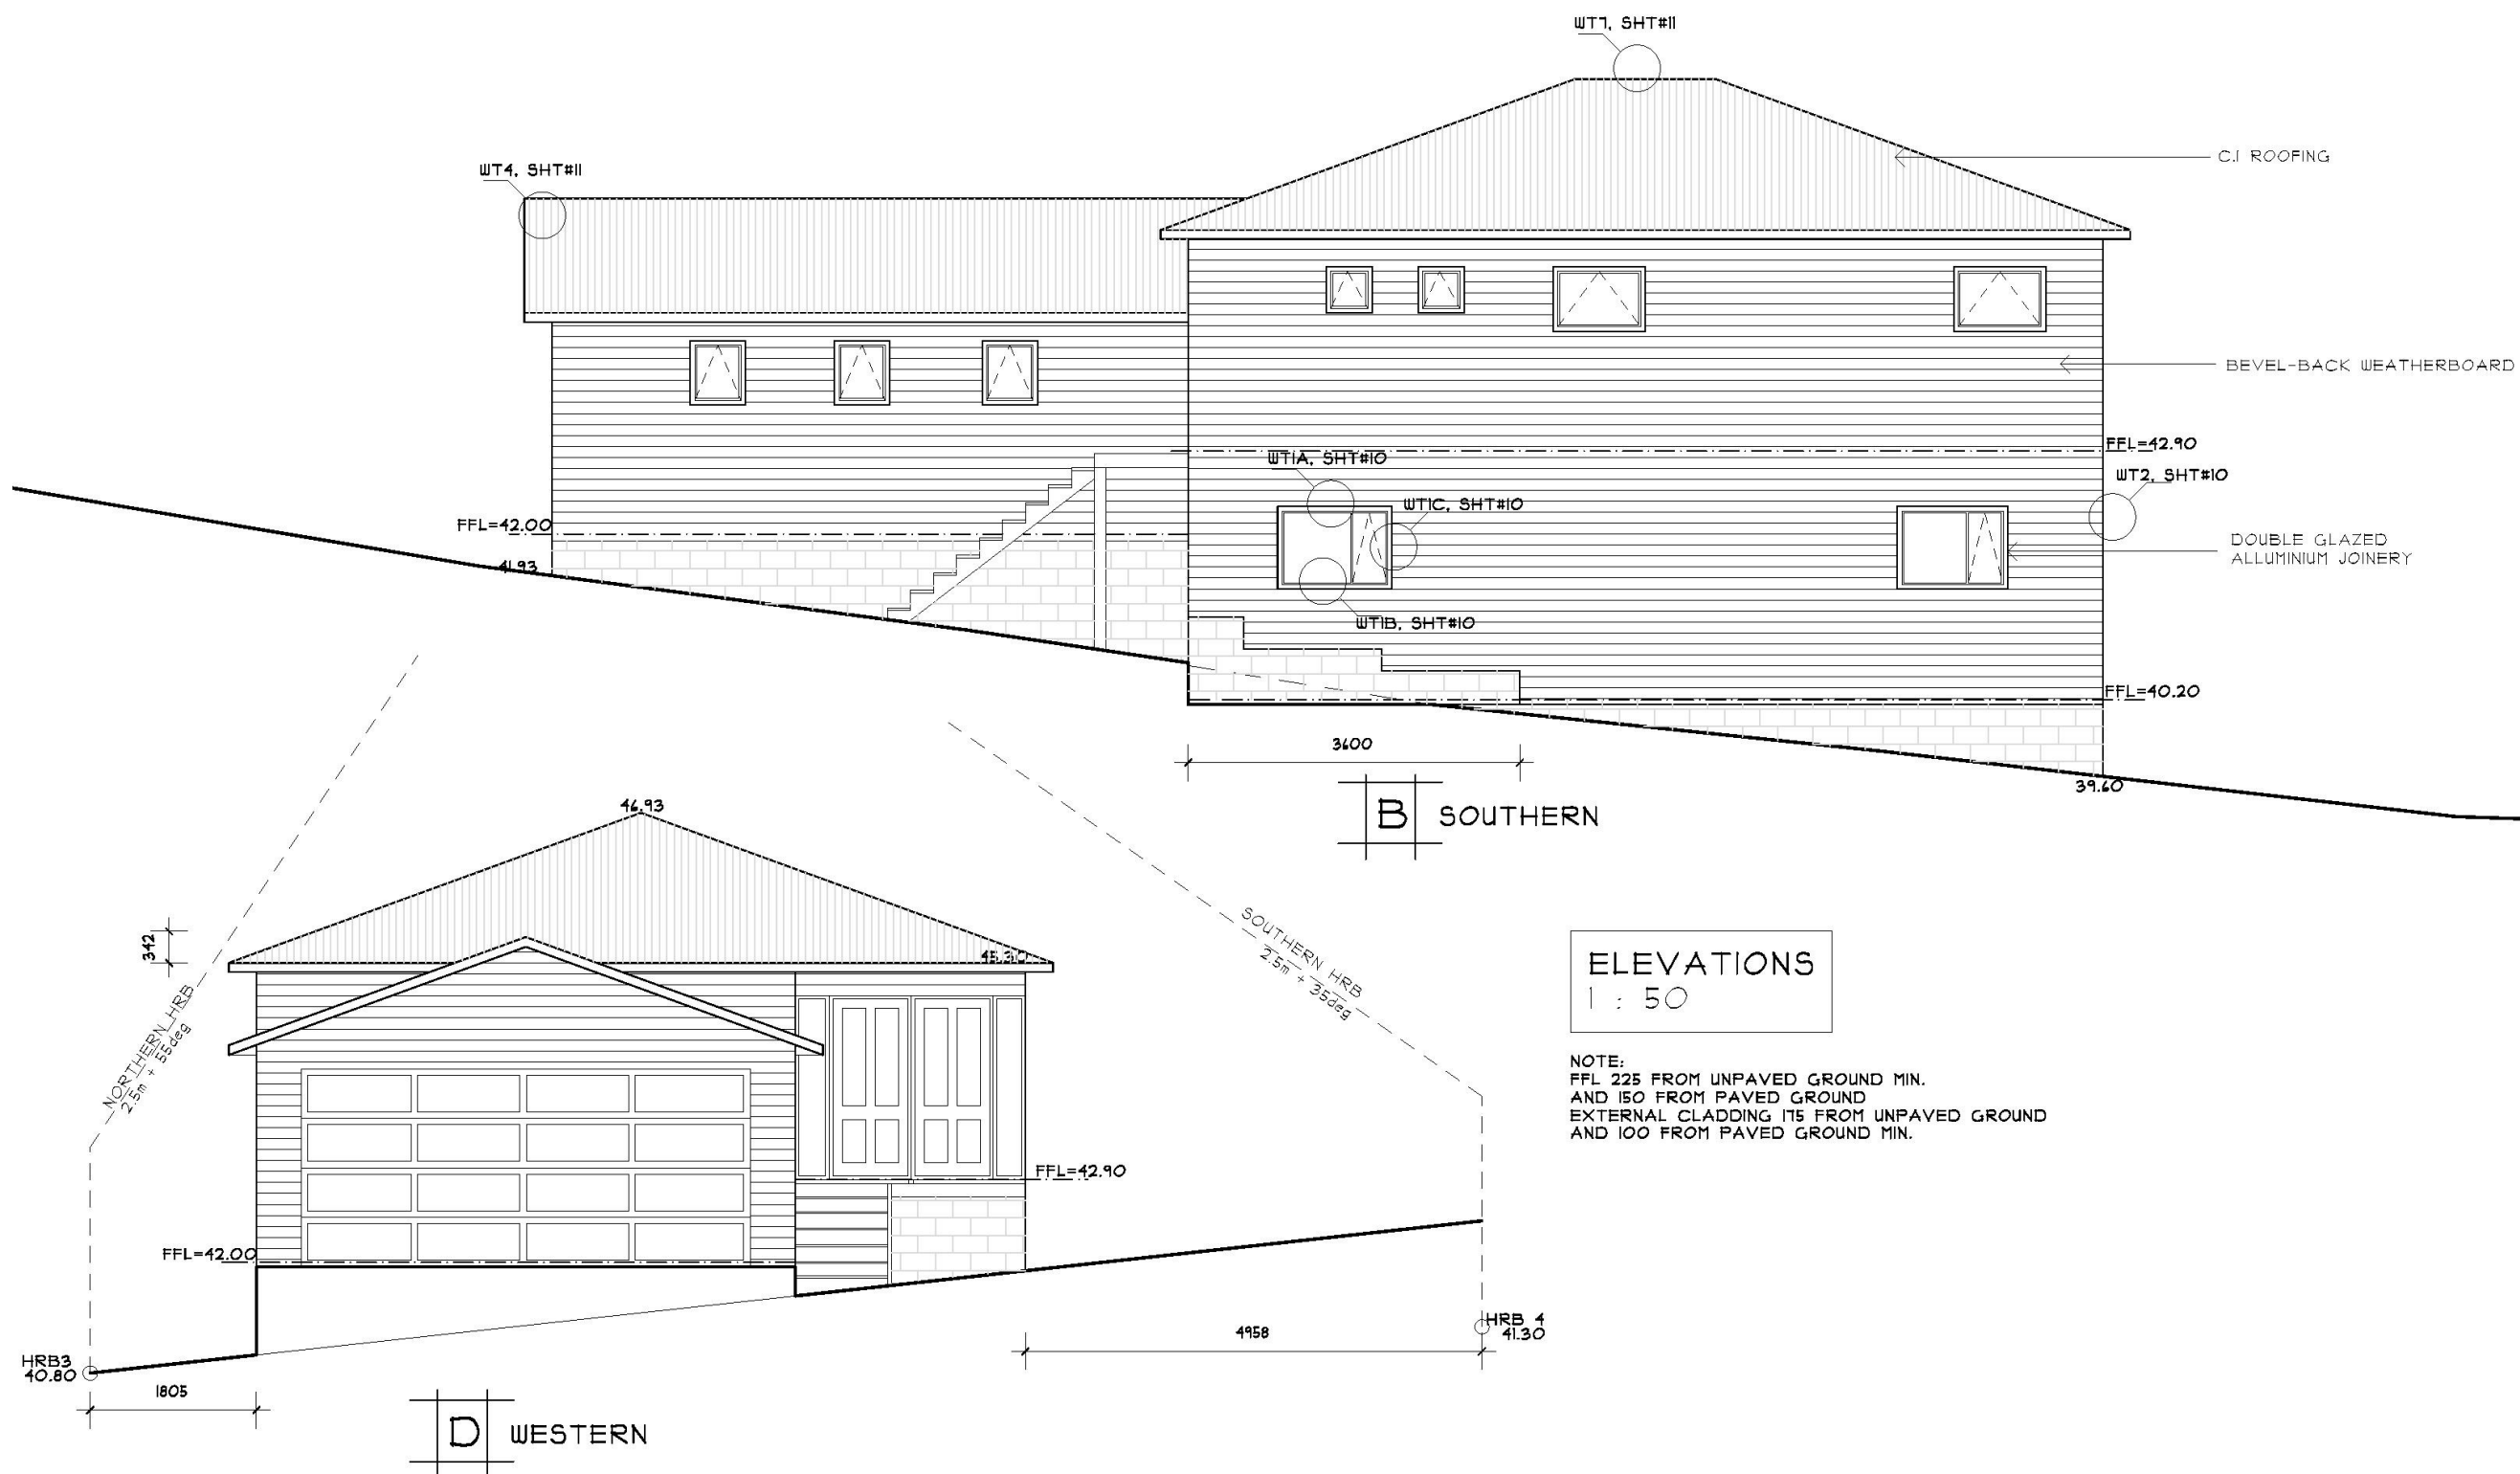

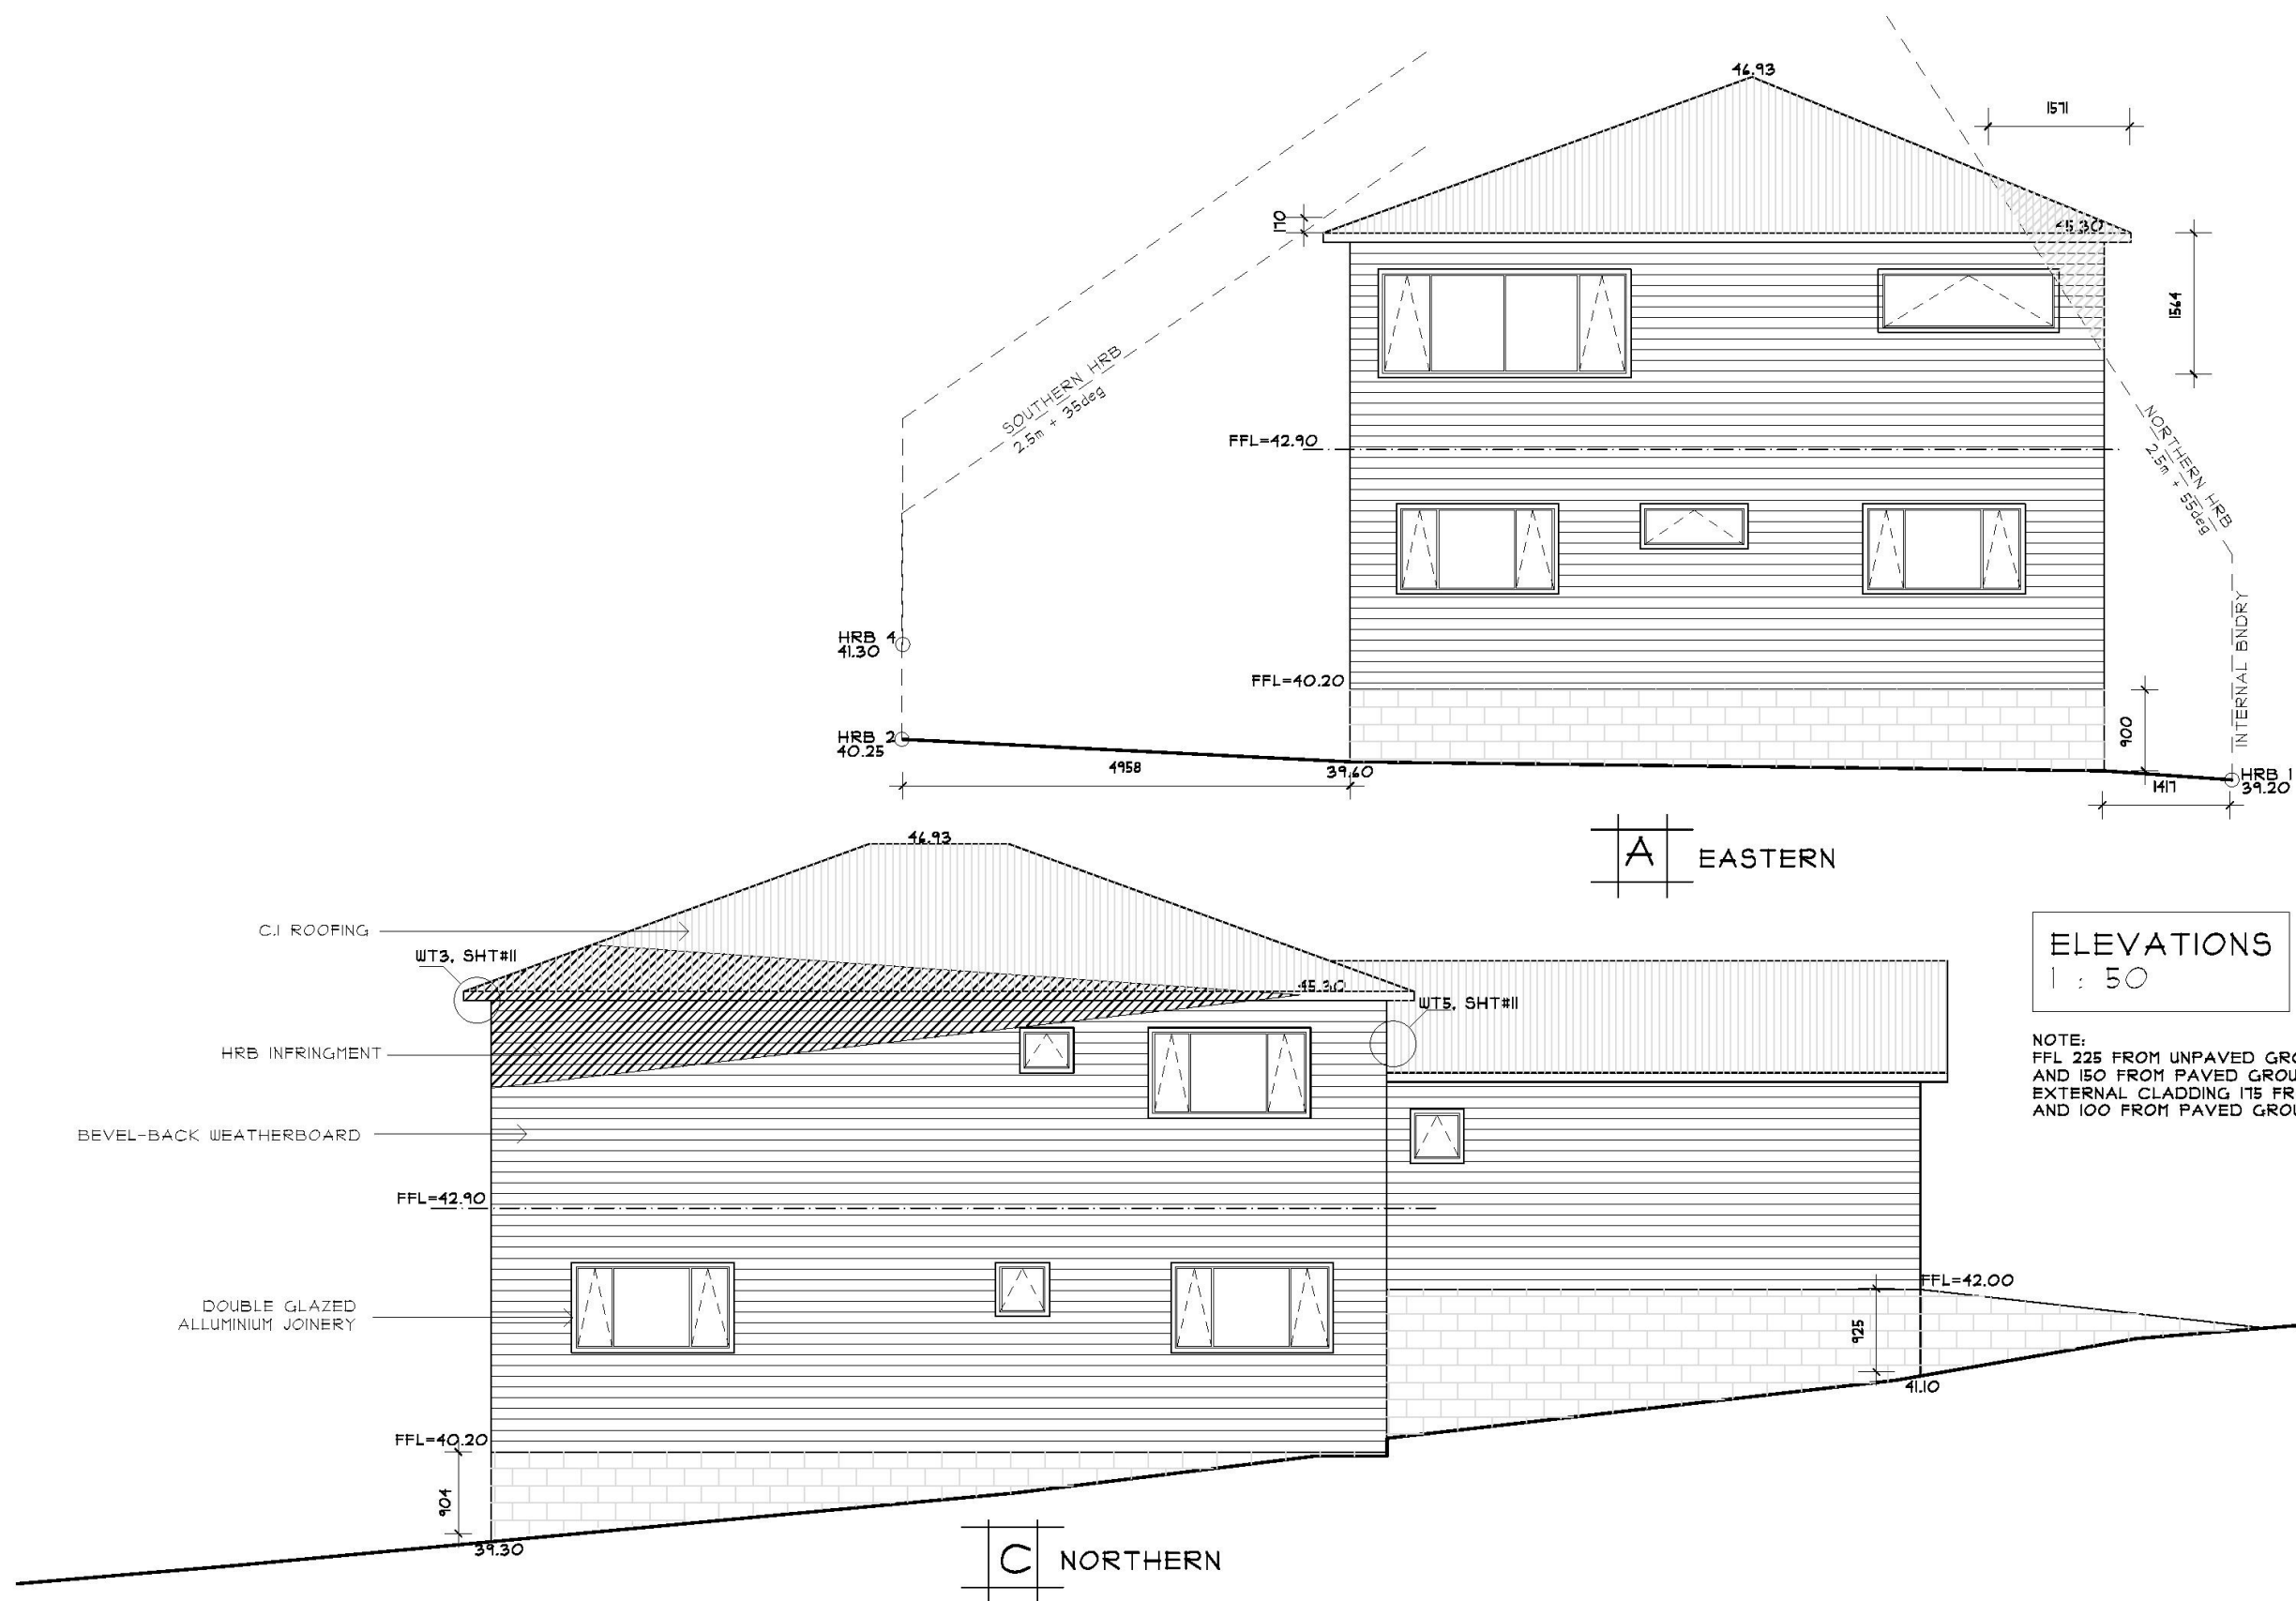

NEW HOUSE FOR MILANO PROPERTIES
AT 19A FAIRMOUNT ROAD, TITIRANGI